
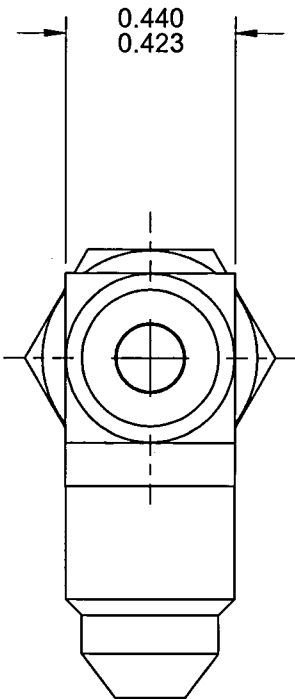
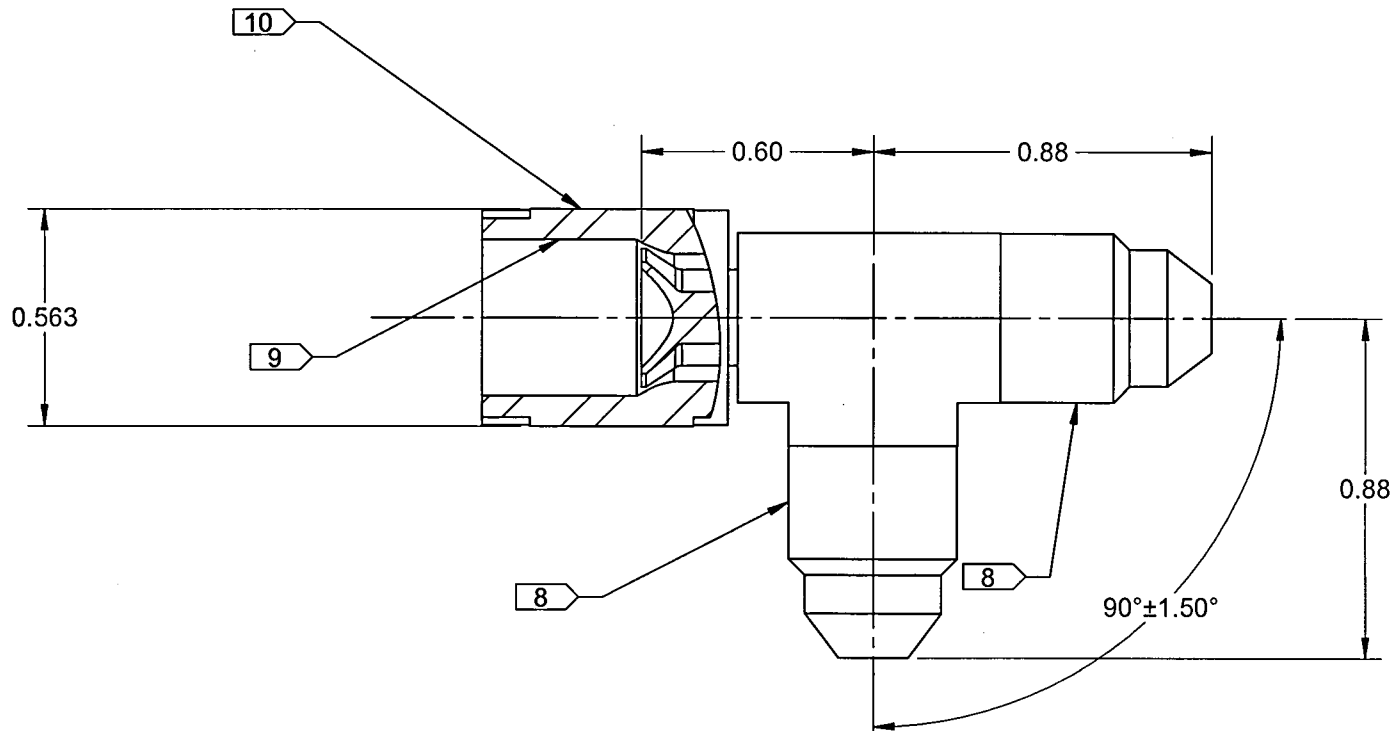


SPECIFICATION CONTROL DRAWING

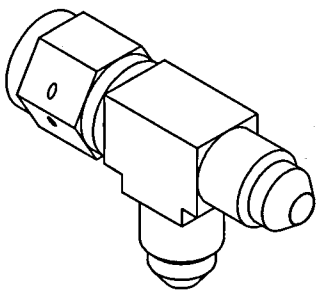

DART P/N	P/N	MATERIAL	WEIGHT (LBS)
D5383-1	AS4410J040404L	304 STAINLESS	0.09
	ALT: AS4410J040404		

B

D5383-1 TEE

- NOTES:
- 1) MATERIAL: PER TABLE
 - 2) FINISH: NONE
 - 3) TOLERANCES: PER DART QSI 018 UNLESS OTHERWISE NOTED
 - 4) UNITS: INCHES UNLESS OTHERWISE NOTED
 - 5) BREAK SHARP EDGES: 0.005 TO 0.010 MAX
 - 6) IDENTIFICATION: IDENTIFY WITH DART P/N "D5383-1" PER DART QSI 044 6.1
 - 7) WEIGHT: 0.09 lbs
 - 8) THREADS SHALL BE 7/16-20UNJF-3A
 - 9) THREADS SHALL BE 7/16-20UNJF-3B
 - 10) FOR THE AS4410J040404, DRILL LOCK-WIRE HOLES PER SHEET 2, DETAIL A

RELEASED
2016-11-21
ECN 16-675

APPROVED

B	ADDED SHEET 2. ADDED ALTERNATE PART NUMBER	CC	16.11.15
A	NEW ISSUE	CC	16.01.20
REV.	DESCRIPTION	BY	DATE
DESIGN	CC	DART AEROSPACE USA, LTD EUGENE, OREGON, USA	
DRAWN	CC		
CHECKED	RF	DRAWING NO.	REV. B
MFG. APPR.	LL	D5383	SHEET 1 OF 2
APPROVED	HS	TITLE	SCALE
DE APPR.	DS	TEE	NTS
DATE	16.11.15	COPYRIGHT © 2016 BY DART AEROSPACE USA, LTD THIS DOCUMENT IS PRIVATE AND CONFIDENTIAL AND IS SUPPLIED ON THE EXPRESS CONDITION THAT IT IS NOT TO BE USED FOR ANY PURPOSE OR COPIED OR COMMUNICATED TO ANY OTHER PERSON WITHOUT WRITTEN PERMISSION FROM DART AEROSPACE USA, LTD.	

8

7

6

5

4

3

2

1

D

C

B


A

D


C

B

A

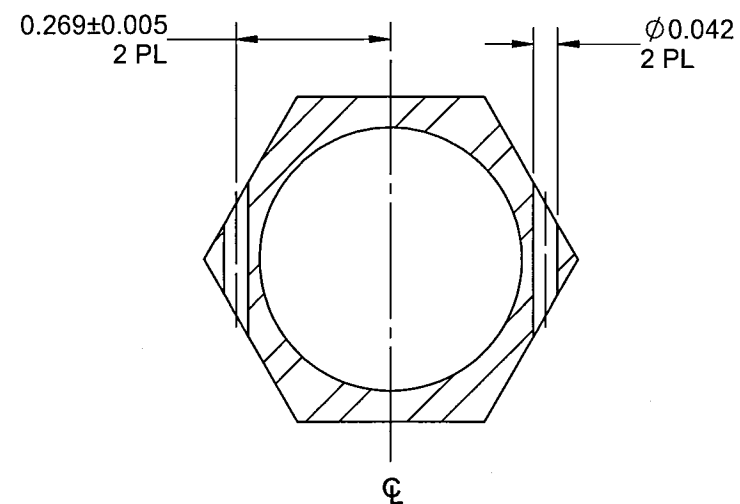

SECTION B-B

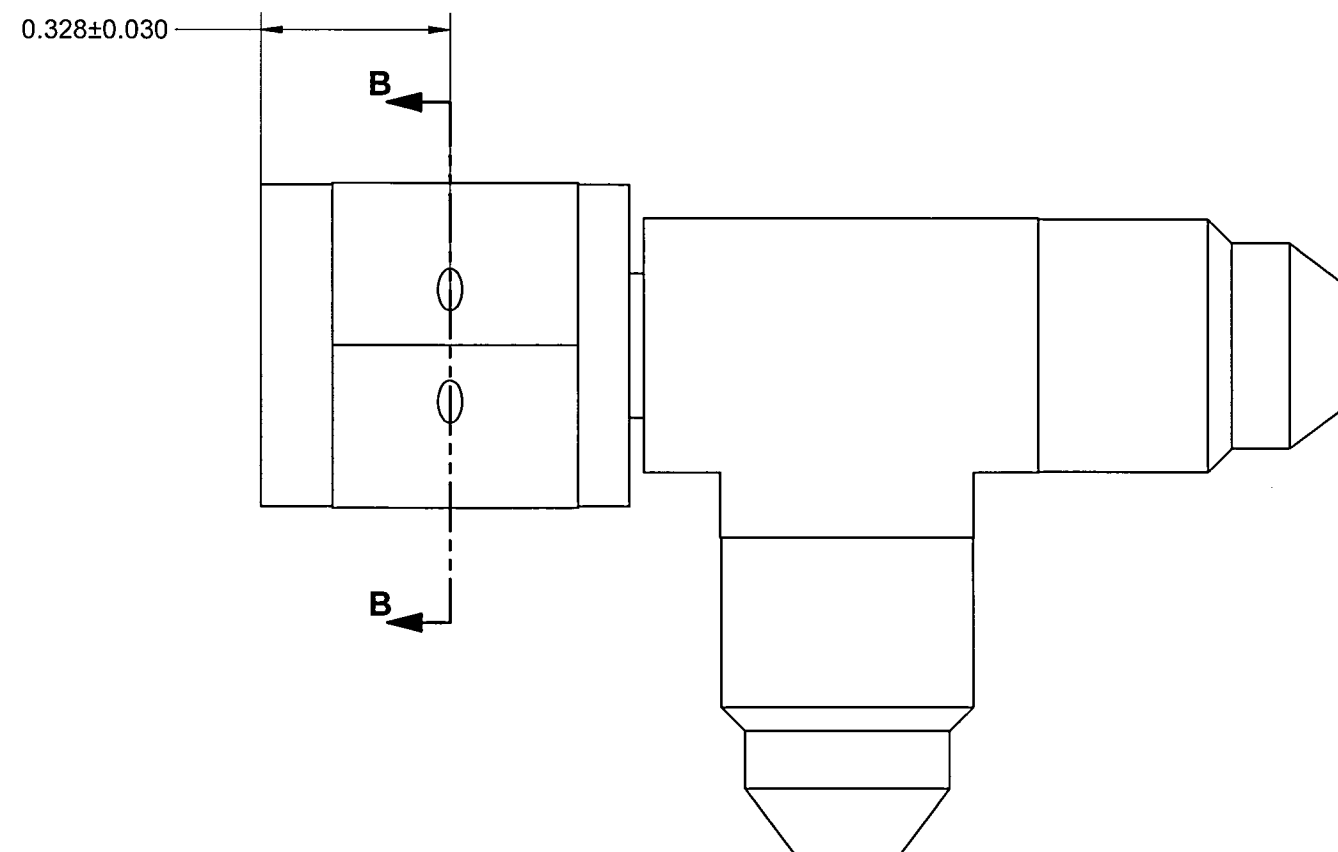

DETAIL A - LOCKWIRE HOLES 

RELEASED
2016-11-21
on

~~RELEASED~~
~~2016-11-31~~
~~0~~

APPROVED

DESIGN	CC	DART AEROSPACE USA, INC.	
DRAWN	CC	EUGENE, OR, USA	
CHECKED	RF	DRAWING NO.	REV. B
MFG. APPR.	LL	D5383	SHEET 2 OF 2
APPROVED	HS	TITLE	SCALE
DE APPR.	DS	TEE	NTS
DATE	16.11.15	COPYRIGHT © 2016 BY DART AEROSPACE USA, INC.	
THIS DOCUMENT IS PRIVATE AND CONFIDENTIAL AND IS SUPPLIED ON THE EXPRESS CONDITION THAT IT IS NOT TO BE USED FOR ANY PURPOSE OR COPIED OR COMMUNICATED TO ANY OTHER PERSON WITHOUT WRITTEN PERMISSION FROM DART AEROSPACE USA, INC.			